

LEGEND

N

CIRCUIT NUMBER


D

DMX PORT

DUCT

NOTE

HOUSE LIGHT CIRCUIT : 93, 94, 95, 96

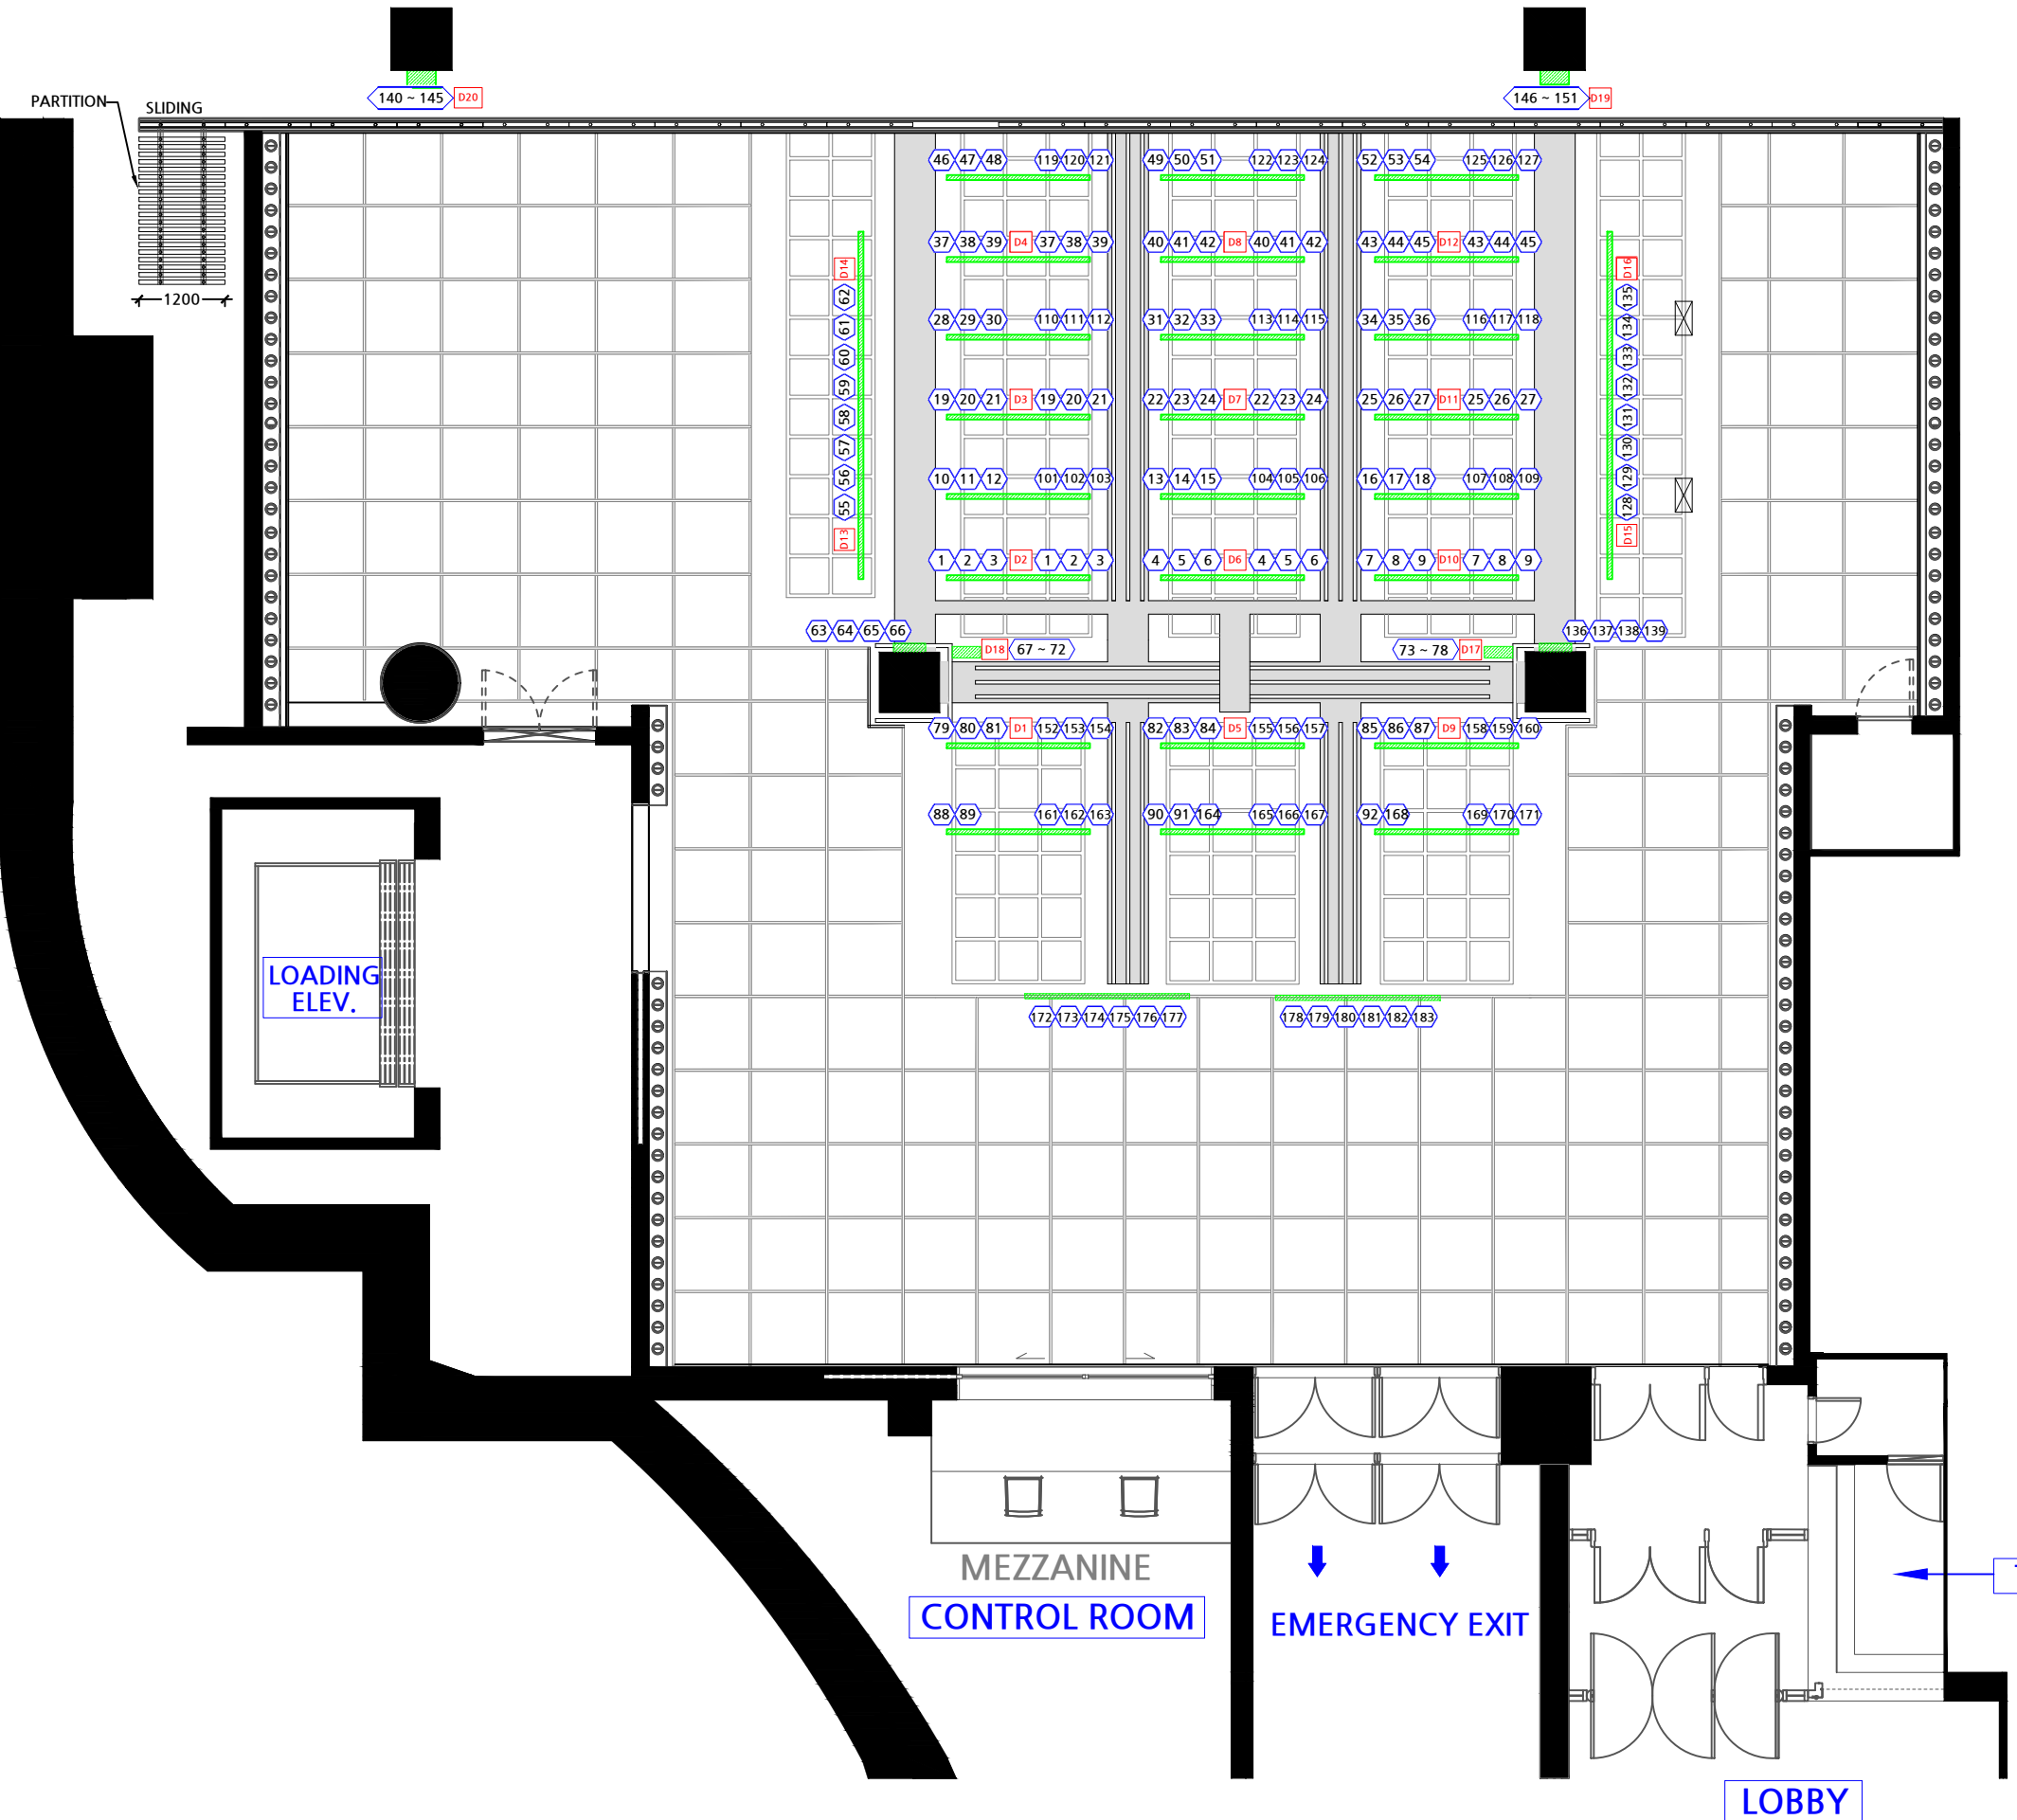

SPACE111

TITLE, LIGHTING CIRCUIT PLAN

DATE, 2020.07.21

SCALE, A1=1/50 , A3=1/100, A4=1/200